

Crown Street

(12)

Notes

- All dimensions are in metres unless otherwise stated.
- All traffic management to comply with Chapter 8 and any updates, and Safety at Street Works and Roadworks (A code of practice)
- All road markings and signs to be as per the Traffic Signs Regulations and General Directions 2002.
- All permanent traffic signals will be logged and switched off, all signs that temporary traffic signals are being used. This should be done with approval from the authority.

Key


- Traffic cone
- Pedestrian barrier
- Closure

Rev	Date	By	Purpose of revision	Drawn	Checked/Approved
0	08/03/2011				
1	07/08/11				
2	07/08/11				

Merryl Lambart Project Ltd.
 100, Westgate Street, Bury, Lancashire, BL9 9EJ
 Tel: 0161 252 2200
 Fax: 0161 252 2201
 JAC: 0161 252 2202

Client: _____
 Project: Bury St Edmunds Gas Mains Replacement
 Drawing title: Crown Street Closure
 Drawing scale: _____ NTS DO NOT SCALE
 Sheet no: _____
 Page no: 01
 Drawing number: MLPP/1060/BSE/18
 Rev: 0

The drawing is not to be used in whole or part other than for the intended purpose. It is the responsibility of the user to ensure that the drawing is used in accordance with the terms and conditions.

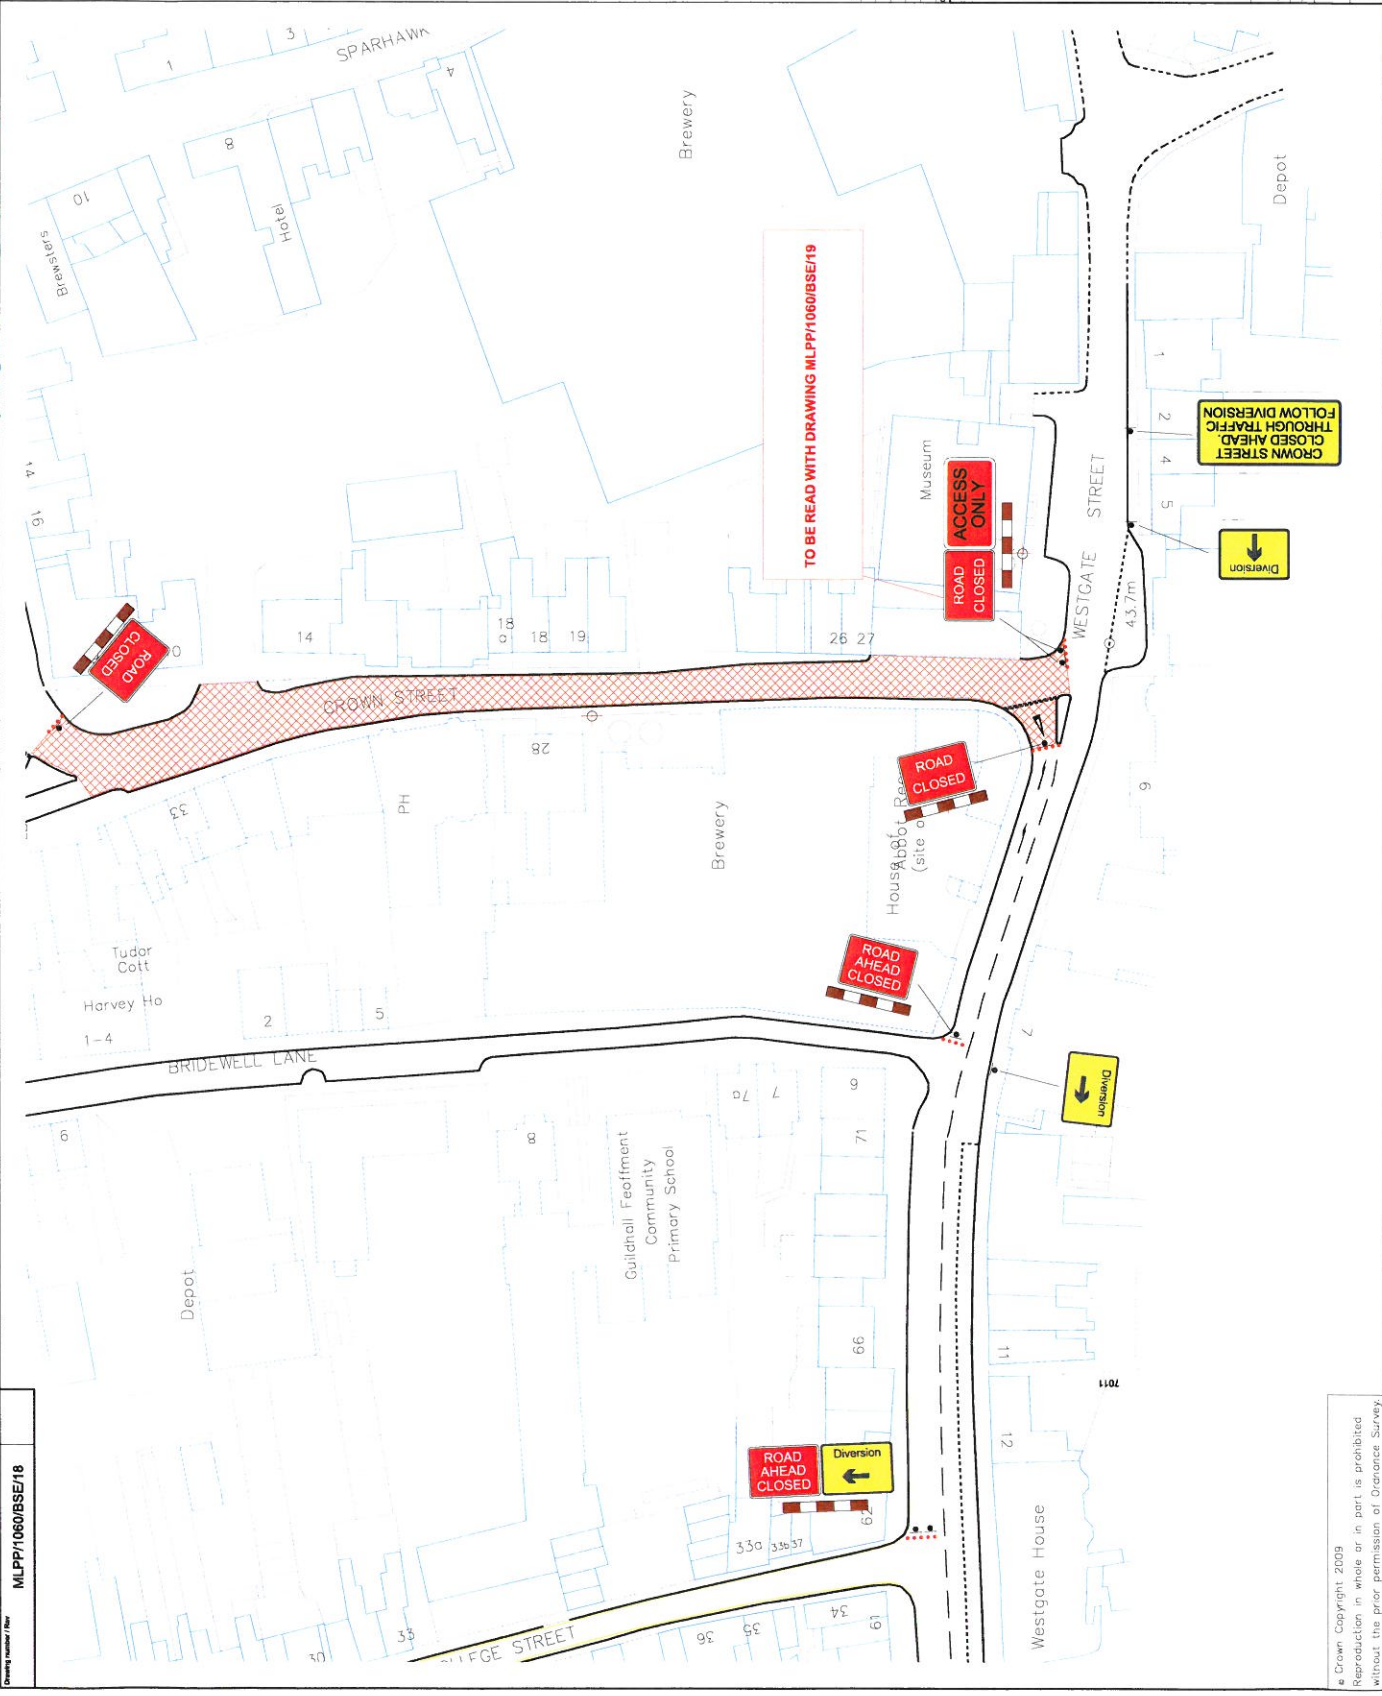

Drawing number / Rev: MLPP/1060/BSE/18

© Crown Copyright 2009. Reproduction in whole or in part is prohibited without the prior permission of Ordnance Survey.

Crown Street - Diversion

Notes:

- All dimensions are in metres unless otherwise stated.
- All traffic management to comply with Chapter 8 and any updates, and safety of street works and roadworks (A code of practice).
- All road markings and signs to be as per the Traffic Signs Regulations and General Directions 2002.
- All permanent traffic signs will be begged and swept off, as will all temporary traffic signs, before the start of the works. This should be done with approval from road authority.

Key:

- Traffic cone
- Closure
- Diversion Route

Client: MORRISON Utility Services

Project: Bury St Edmunds Gas Mains Replacement


Drawing title: Crown Street Diversion

Revision: 01

Drawing number: MLPP/1060/BSE/19

Rev: 0

This drawing is not to be used in whole or in part other than for the intended purpose and project as defined on this drawing. Refer to the contract for full terms and conditions.

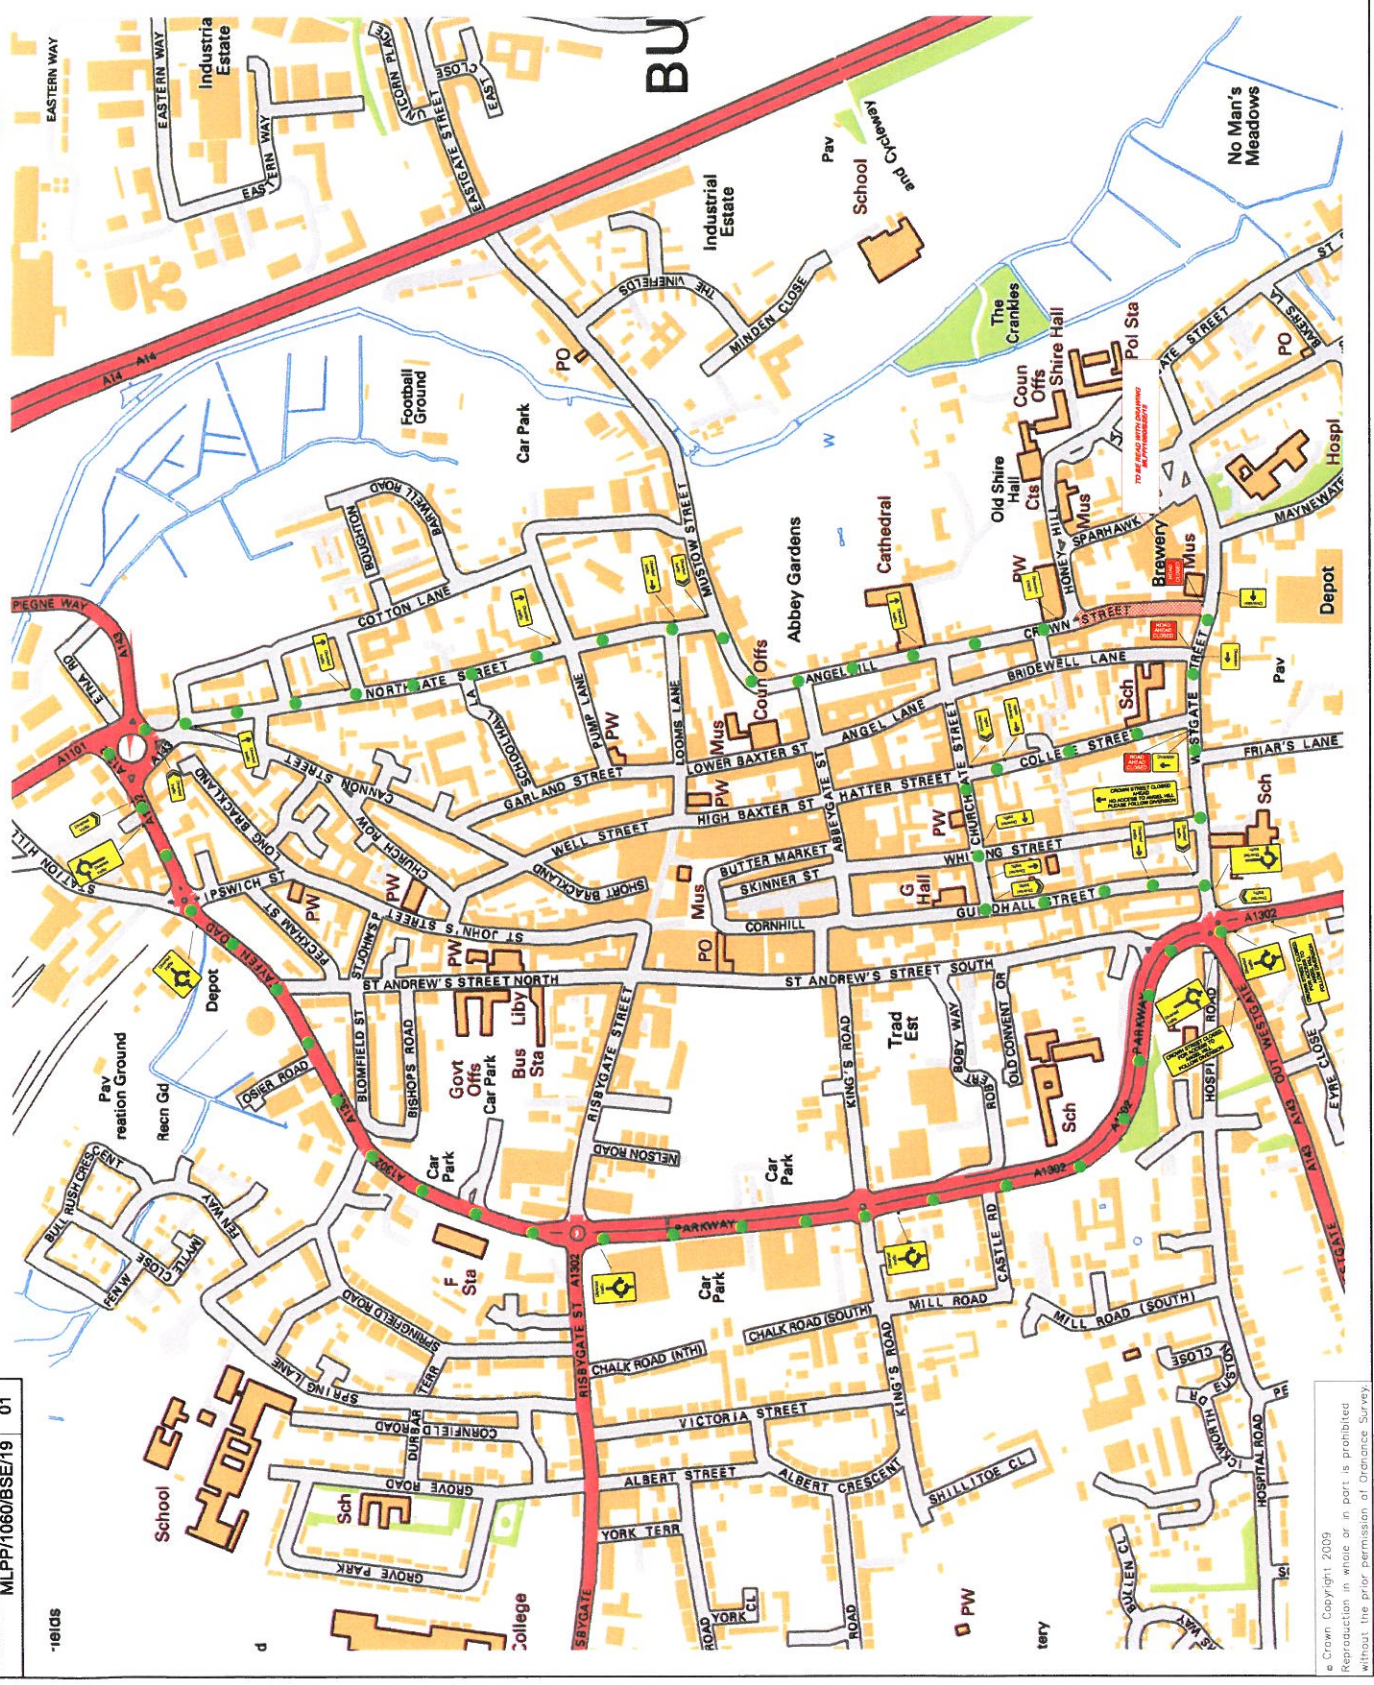

Drawing number / Rev: MLPP/1060/BSE/19 01

© Crown Copyright 2009
 Reproduction in whole or in part is prohibited
 without the prior permission of Ordnance Survey.